


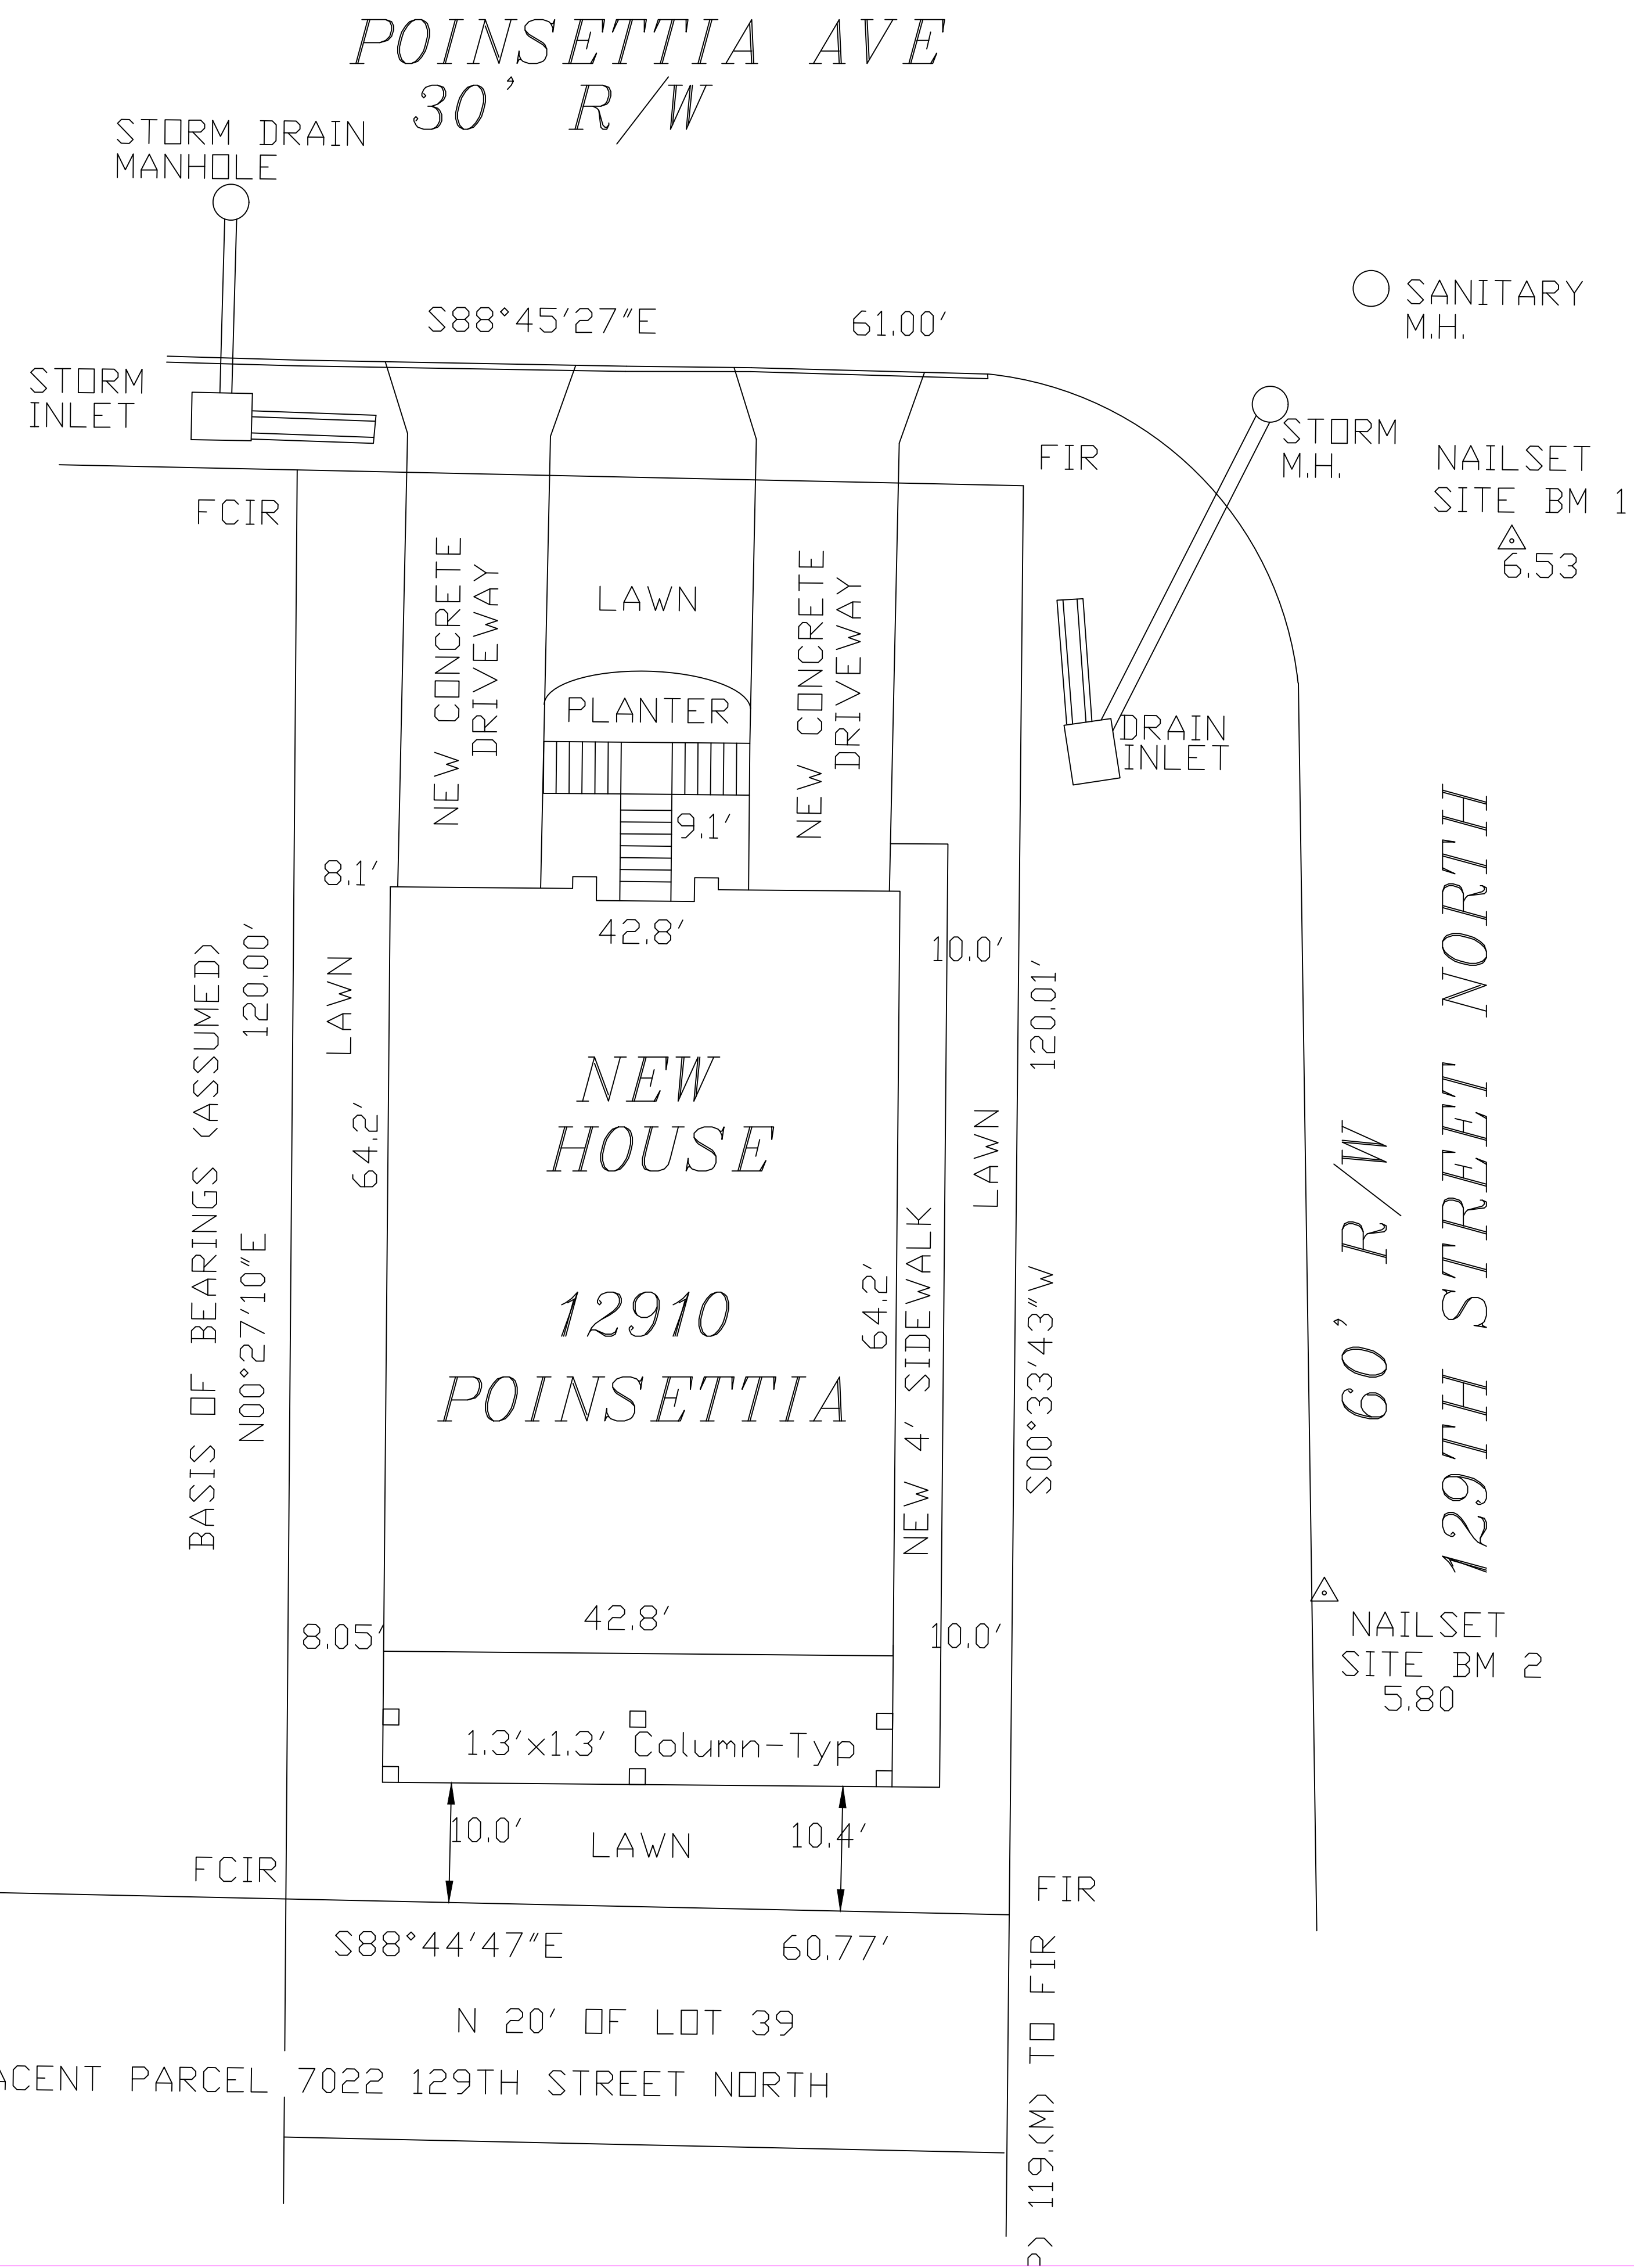

P.O.BOX 3886
HOLIDAY, FL 34692
Ph. 813-325-9973
EMAIL: rymarchllc@verizon.net

Job #	2092
Drawn By:	J.W.P
Checked By:	R.G.M.

Issue Date: 07.28.20		
Revisions:		
No.	Date	Description
△	/ /	
△	/ /	
△	/ /	
△	/ /	

SITE PLAN

12910 POINSETTIA AVE.
SEMINOLE, FL 33776

THIS DRAWING IS AN INSTRUMENT OF SERVICE AND SHALL REMAIN THE PROPERTY OF THE ENGINEER, AND SHALL NOT BE REPRODUCED, PUBLISHED OR USED IN ANY WAY WITHOUT THE WRITTEN CONSENT OF THE ENGINEER. COPYRIGHT 2019 - NOT PUBLISHED
THIS IS TO CERTIFY THAT I HAVE REVIEWED THIS PLAN AND FOUND TO BE IN COMPLIANCE WITH CHAPTER 16 OF 2017 6TH EDITION FLORIDA BUILDING CODE AND APPLICABLE SUPPLEMENTS.

Richard G. Marceau, P.E. # 64466

COPIES OF THESE PLANS ARE NOT VALID UNLESS
EMBOSSED WITH THE SIGNING ENGINEER'S SEAL

C-1